

DAVID Y. IGE  
GOVERNOR



HAKIM OUANSAFI  
EXECUTIVE DIRECTOR

**STATE OF HAWAII**  
DEPARTMENT OF HUMAN SERVICES  
HAWAII PUBLIC HOUSING AUTHORITY  
1002 NORTH SCHOOL STREET  
P.O. BOX 17907  
Honolulu, Hawaii 96817

BARBARA E. ARASHIRO  
EXECUTIVE ASSISTANT

**ADDENDUM NO. 3**

TO THE  
PLANS AND SPECIFICATIONS  
FOR  
FURNISHING LABOR AND MATERIALS  
REQUIRED FOR

**PALOLO VALLEY HOMES MODERNIZATION, PHASE 3**  
HONOLULU, OAHU, HAWAII  
Tax Map Key No.: (1) 3-004-015

**HPHA Job No. 15-016-108-Z**  
**IFB-CMB-2016-17**

June 1, 2016

The items listed hereinafter are hereby made a part of the contract for the above project and shall govern the work, taking precedence over previously issued plans and specifications governing the items mentioned.

**I. CHANGES TO PLANS**

- A. The following drawing sheets have been revised and marked Rev. 3 dated 5/31/16 (see attached). The revised sheet shall supersede the original liked plan sheet (general descriptions are noted hereinafter):
1. Drawing No. C-601
    - a. Revised Traffic Control Plan.
  2. Drawing No. C-602
    - b. Revised Traffic Control Plan.
  3. Drawing No. E-2.1
    - a. Tel/CATV Specs.
  4. Drawing No. E-2.2

- a. Tel/CATV Specs.
- 5. Drawing No. E.2.3
  - b. Tel/CATV Specs.
- 6. Drawing No. E2.4
  - a. Tel/CATV Specs.

**II. MISCELLANEOUS**

A. The following miscellaneous items shall be incorporated into bid proposal.

- 1. All pipe penetrations are required to be core drilled. Firestopping Material shall be fire rated for the respective fire rated wall and floor assemblies and roof/ceiling assemblies, providing a full fire-stop installation. Firestopping Sealant: Provide per manufacturer's recommendations. Installation of Firestopping Material shall occur at all penetrations through fire rated partitions and floors. Firestopping Material shall be packed completely around the penetration (i.e. duct, pipe, conduit, etc) in accordance with manufacturer's written instructions. See also spec section 07840.

All other items and conditions shall remain in full force and effect.

Approved by:





---

Rick T. Sogawa  
Procurement Officer



**TRAFFIC CONTROL PLAN (PHASE 2)**  
 SCALE 1/40"

**TRAFFIC CONTROL PLAN (PHASE 1)**  
 SCALE 1/40"

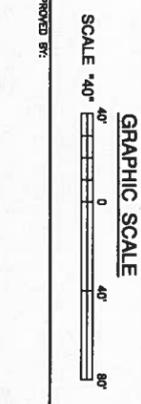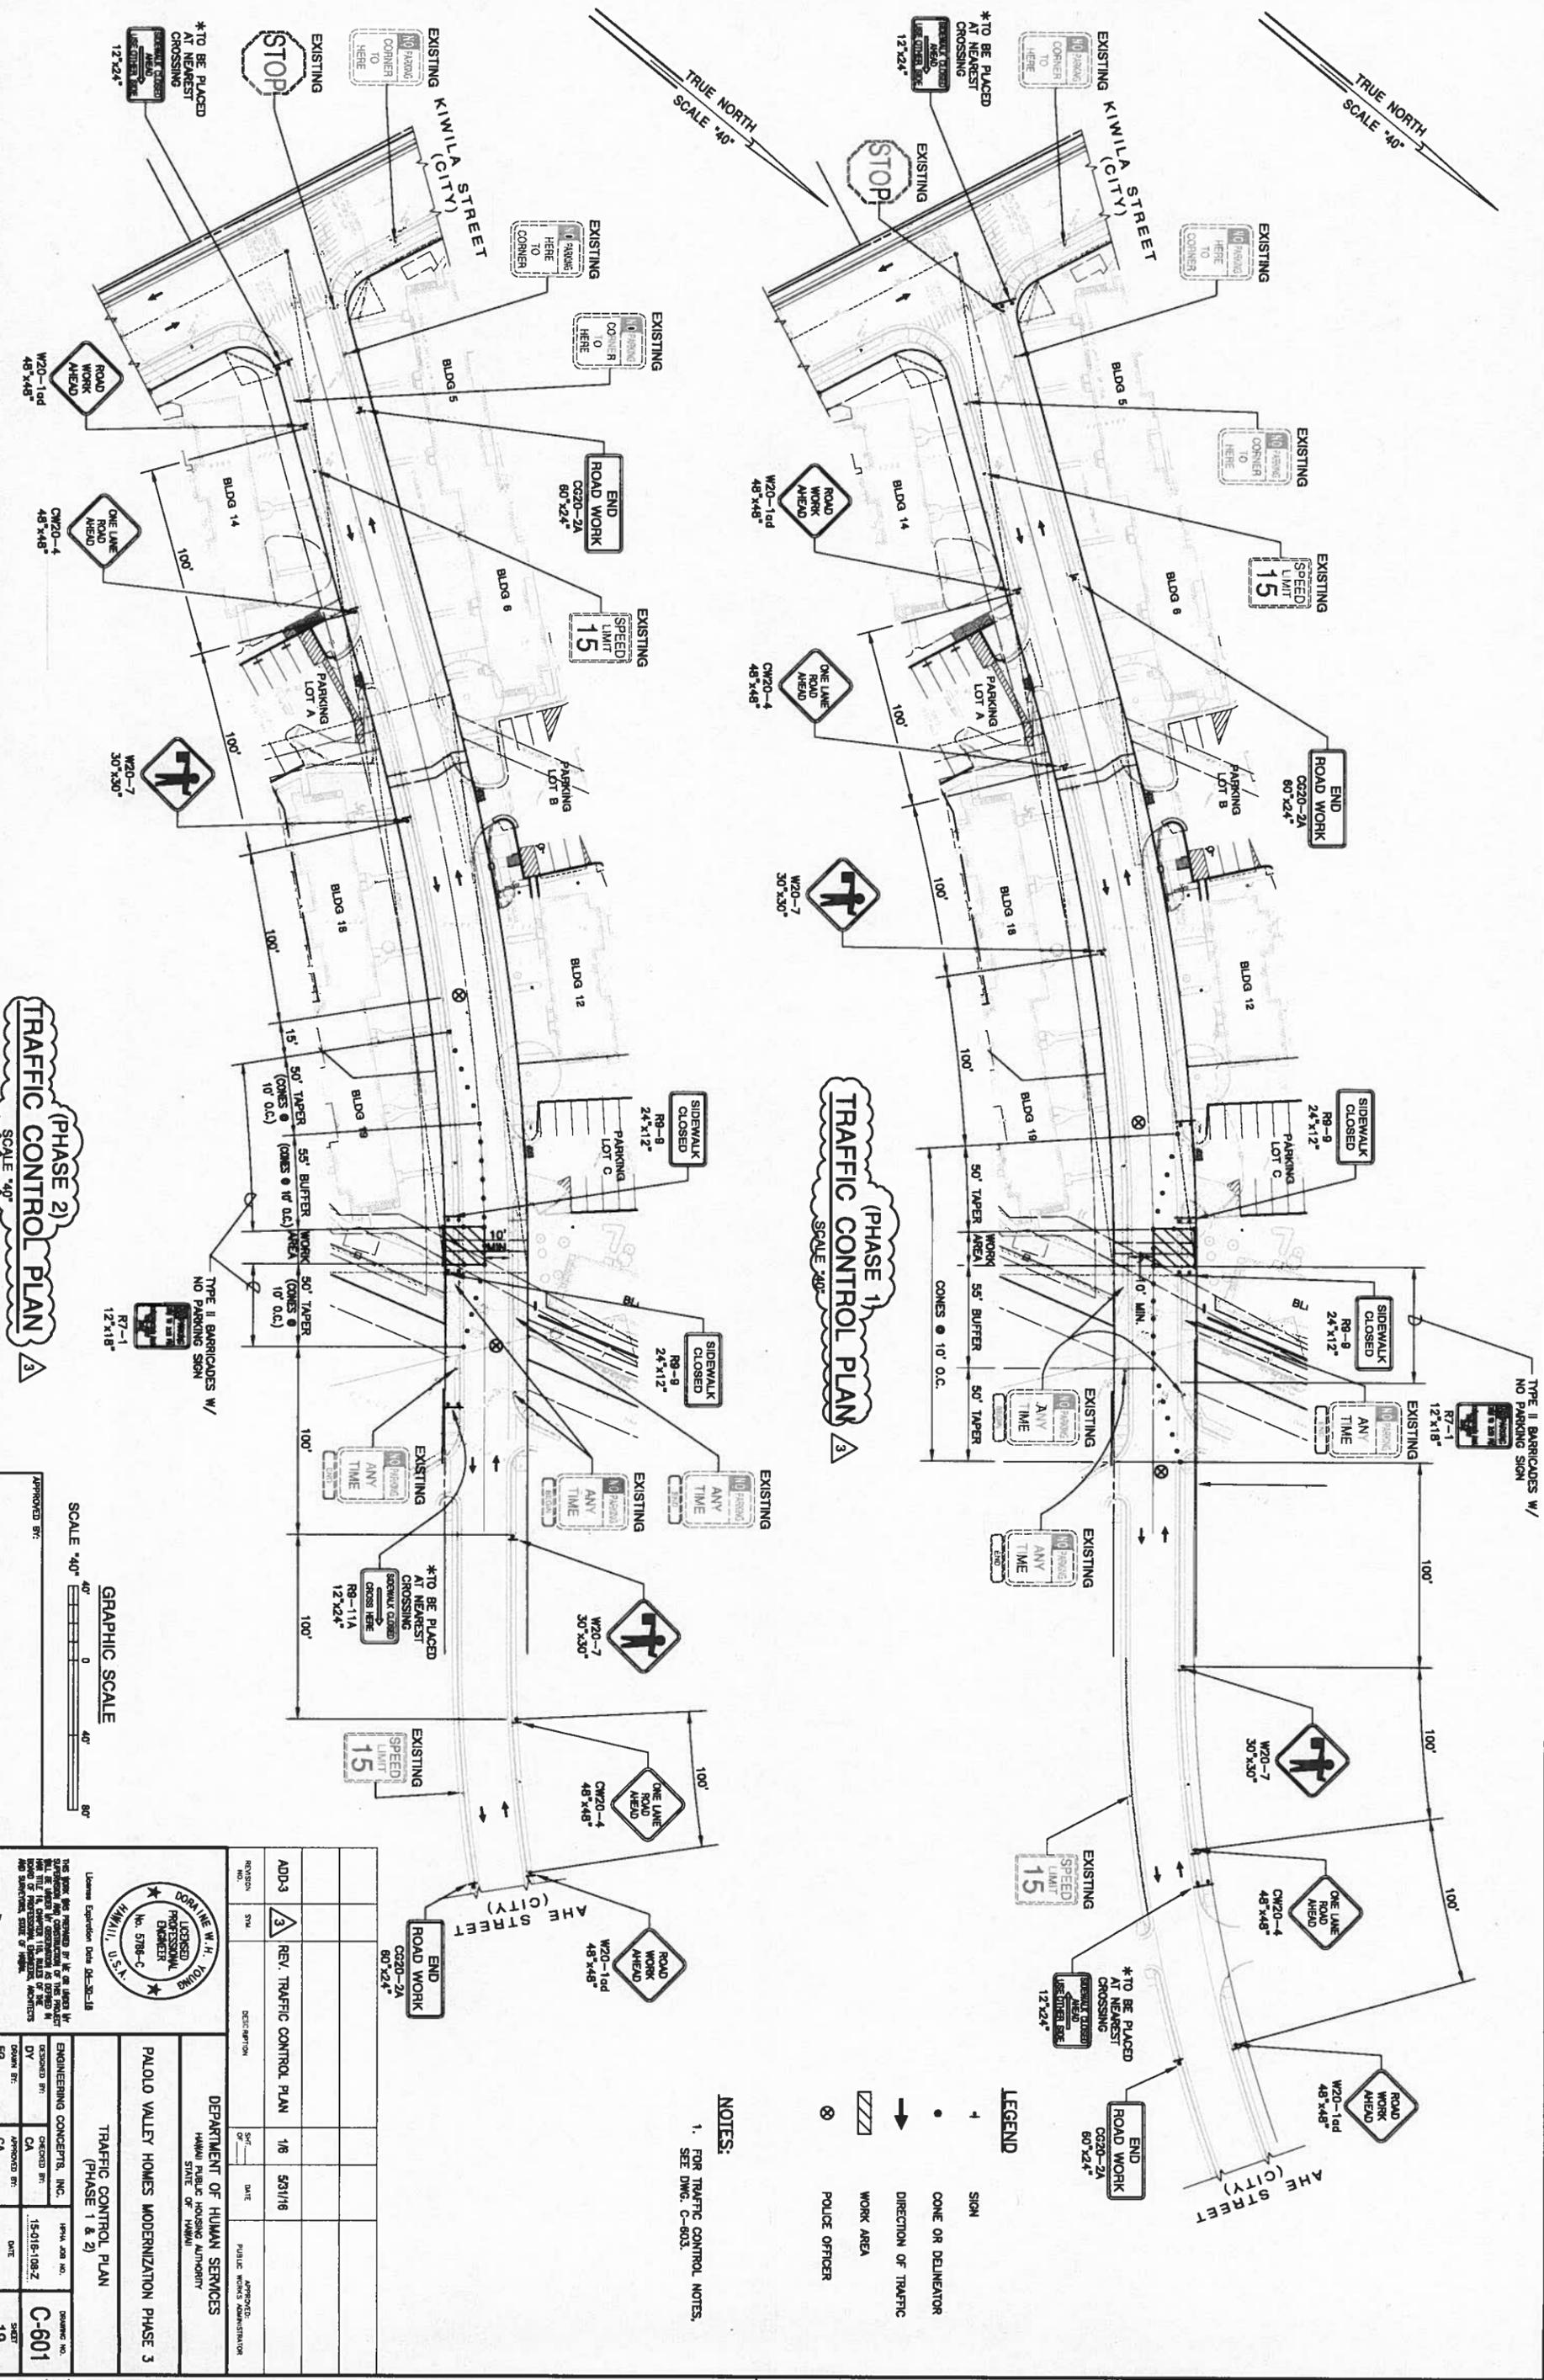

APPROVED BY: \_\_\_\_\_  
 SCALE 1/40"

**TRAFFIC CONTROL PLAN**  
 PALOLO VALLEY HOMES MODERNIZATION PHASE 3  
 (PHASE 1 & 2)



REVISION NO.	DATE	DESCRIPTION
ADD-3	5/31/16	REV. TRAFFIC CONTROL PLAN


DEPARTMENT OF HUMAN SERVICES  
 HAWAII PUBLIC HOUSING AUTHORITY

DESIGNED BY: CA  
 CHECKED BY: CA  
 DATE: 05-06-16  
 SHEET NO. 19 OF 20

**NOTES:**  
 1. FOR TRAFFIC CONTROL NOTES, SEE DWG. C-603.

- LEGEND**
- CONE OR DELINEATOR
  - DIRECTION OF TRAFFIC
  - ▨ WORK AREA
  - ⊗ POLICE OFFICER

TRUE NORTH  
 SCALE 1/40"

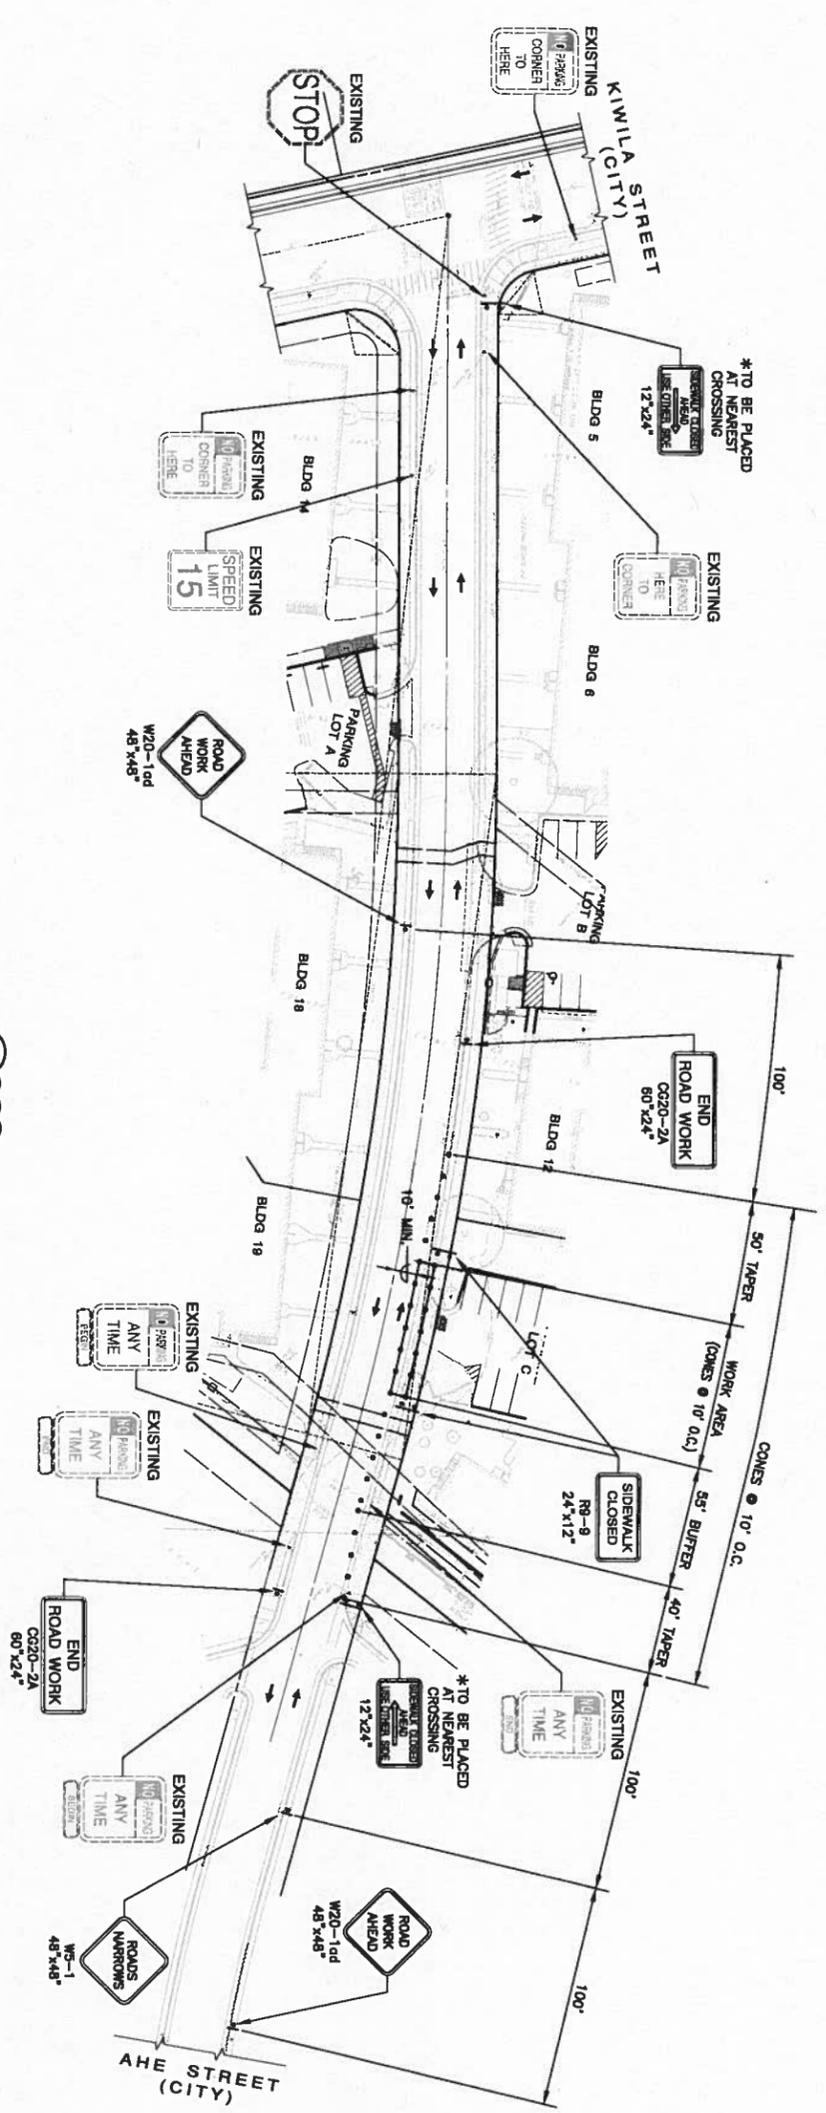

**TRAFFIC CONTROL PLAN**  
 (PHASE 3)  
 SCALE 1/40"

- LEGEND**
- 1 SIGN
  - CONE OR DELINEATOR
  - DIRECTION OF TRAFFIC
  - ▨ WORK AREA

**NOTES:**  
 1. FOR TRAFFIC CONTROL NOTES, SEE DWG. C-603.

**GRAPHIC SCALE**  
 SCALE 1/40"  
 0 40' 80'

APPROVED BY: \_\_\_\_\_  
 DATE: \_\_\_\_\_




REVISION NO.	DATE	DESCRIPTION
ADD-3	5/28/16	REV. TRAFFIC CONTROL PLAN

DEPARTMENT OF HUMAN SERVICES  
 HAWAII PUBLIC HOUSING AUTHORITY  
 PALOLO VALLEY HOMES MODERNIZATION PHASE 3  
 TRAFFIC CONTROL PLAN  
 (PHASE 3)

ENGINEERING CONCEPTS, INC.  
 ENGINEERED BY: \_\_\_\_\_  
 CHECKED BY: \_\_\_\_\_  
 DRAWN BY: \_\_\_\_\_  
 DATE: 05-08-16

PROJECT NO. C-602  
 SHEET 20 OF 98

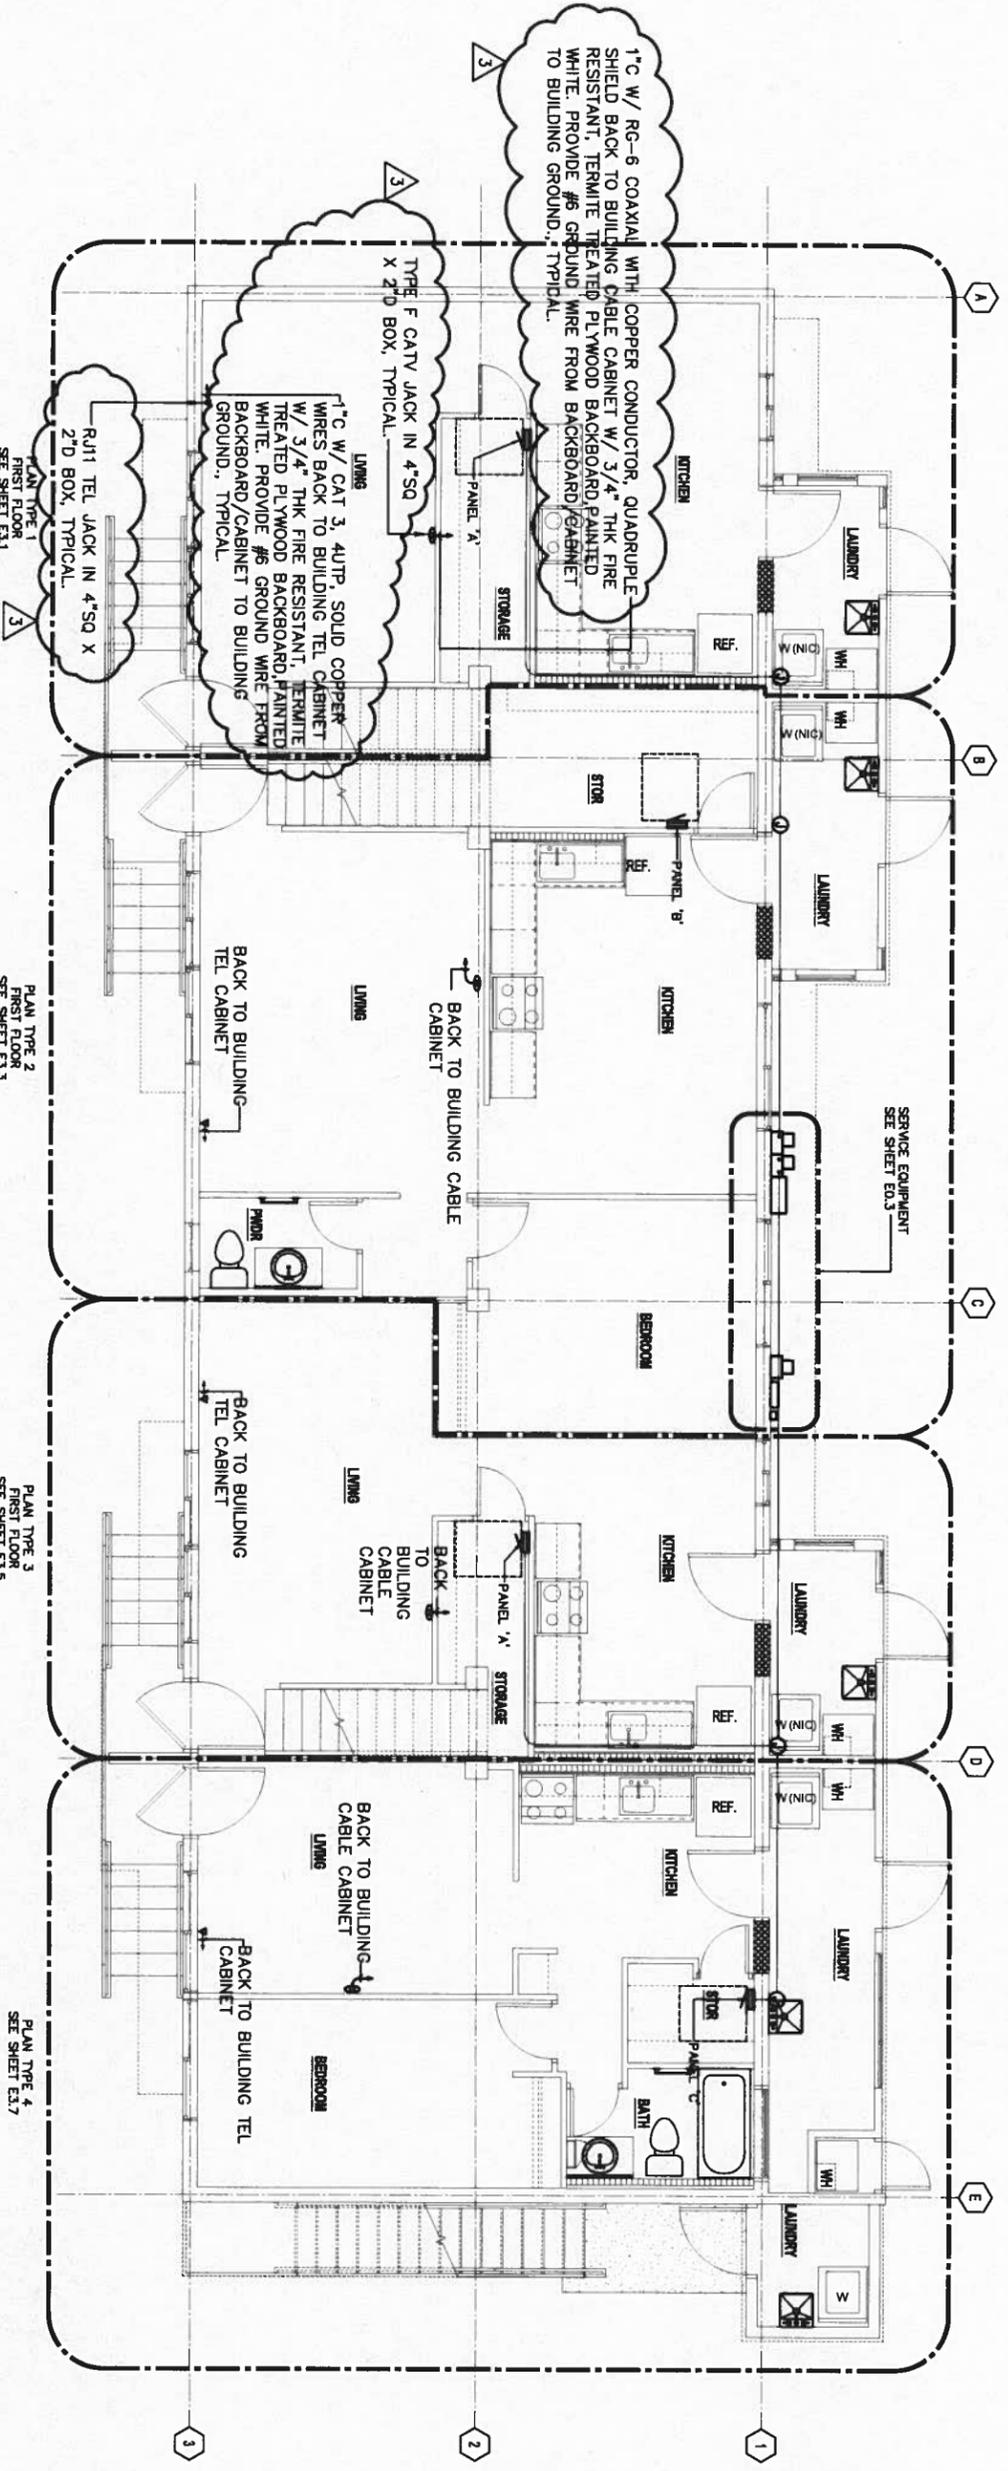

1 ELECTRICAL PLAN - BUILDING A - FIRST FLOOR  
 E21 SCALE: 1/4" = 1'-0"


SCALE: 1/4" = 1'-0"



ADD-3	3	TEL./CATV SPECS	SHEET NO. 3	DATE 5/31/16	APPROVED BY [Signature]
REVISION NO.	SYMBOL	DESCRIPTION	DATE	BY	APPROVED BY

		HAWAIIAN ELECTRICIAN AND ASSOCIATES, INC. 15-016-108-2 05-08-16	
HAWAII PUBLIC HOUSING AUTHORITY DEPARTMENT OF HUMAN SERVICES STATE OF HAWAII		PALOLO VALLEY HOMES MODERNIZATION PHASE 3 ELECTRICAL PLAN - BUILDING TYPE A FIRST FLOOR SHEET 79 OF 98	

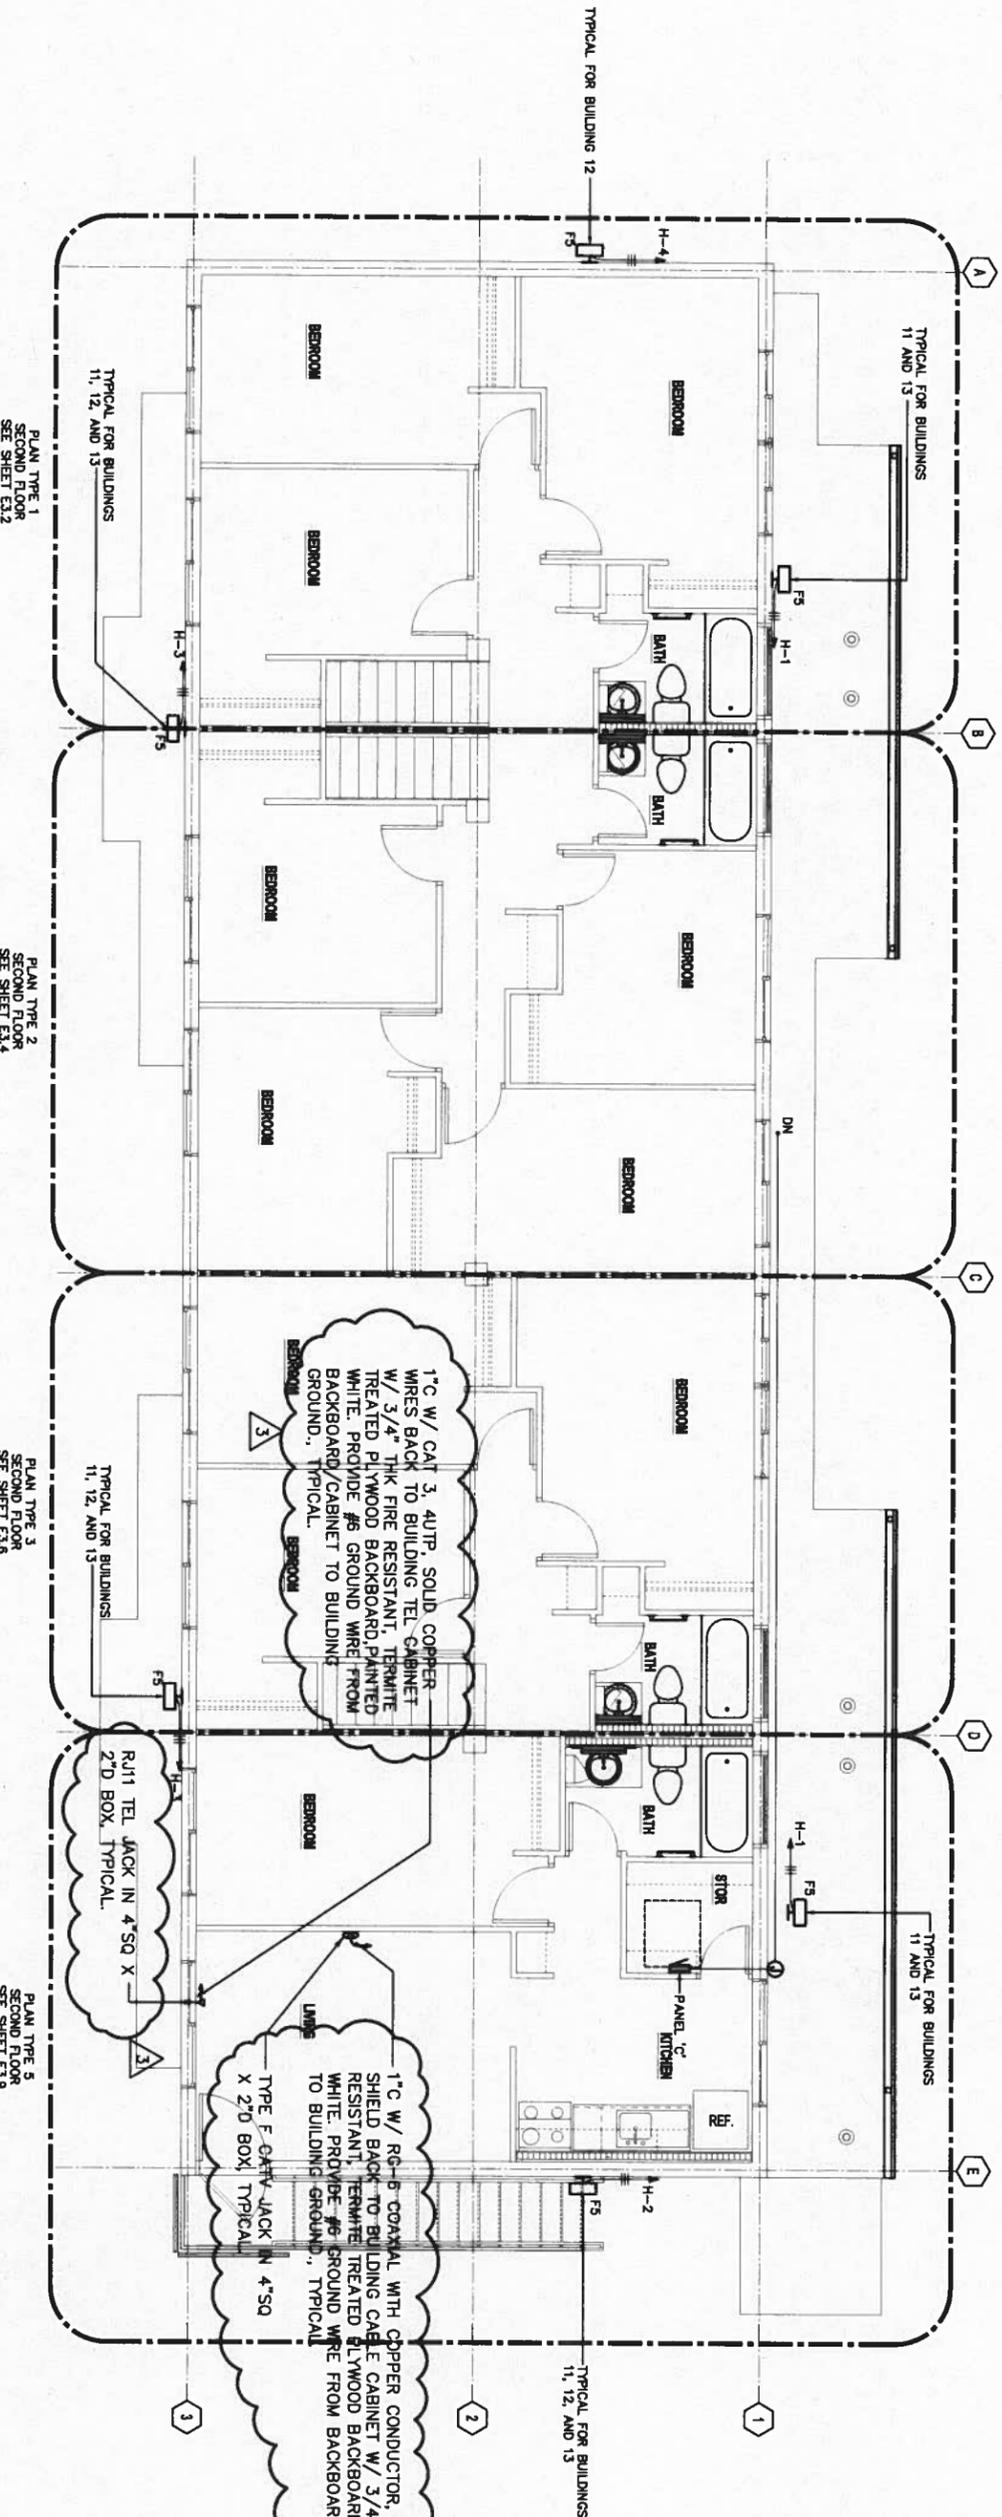

PLAN TYPE 1  
SECOND FLOOR  
SEE SHEET E3.2

PLAN TYPE 2  
SECOND FLOOR  
SEE SHEET E3.1

PLAN TYPE 3  
SECOND FLOOR  
SEE SHEET E3.3

PLAN TYPE 5  
SECOND FLOOR  
SEE SHEET E3.5

**1** ELECTRICAL PLAN - BUILDING A - SECOND FLOOR  
SCALE: 1/4" = 1'-0"

SCALE: 1/4" = 1'-0"



REVISION NO.	DATE	DESCRIPTION	APPROVED
ADD-3	5/31/16	TEL/CATV SPECS	
3			



HAWAII PUBLIC HOUSING AUTHORITY  
DEPARTMENT OF HUMAN SERVICES  
STATE OF HAWAII

PAULO VALLEY HOMES MODERNIZATION PHASE 3


ELECTRICAL PLAN - BUILDING TYPE A  
SECOND FLOOR

DESIGNED BY: HAWAIIAN/OTOMA AND ASSOCIATES, INC.  
CHECKED BY: [Signature]  
DATE: 05-06-16

DRAWN BY: [Signature]  
DATE: 05-06-16

SHEET NO. E22



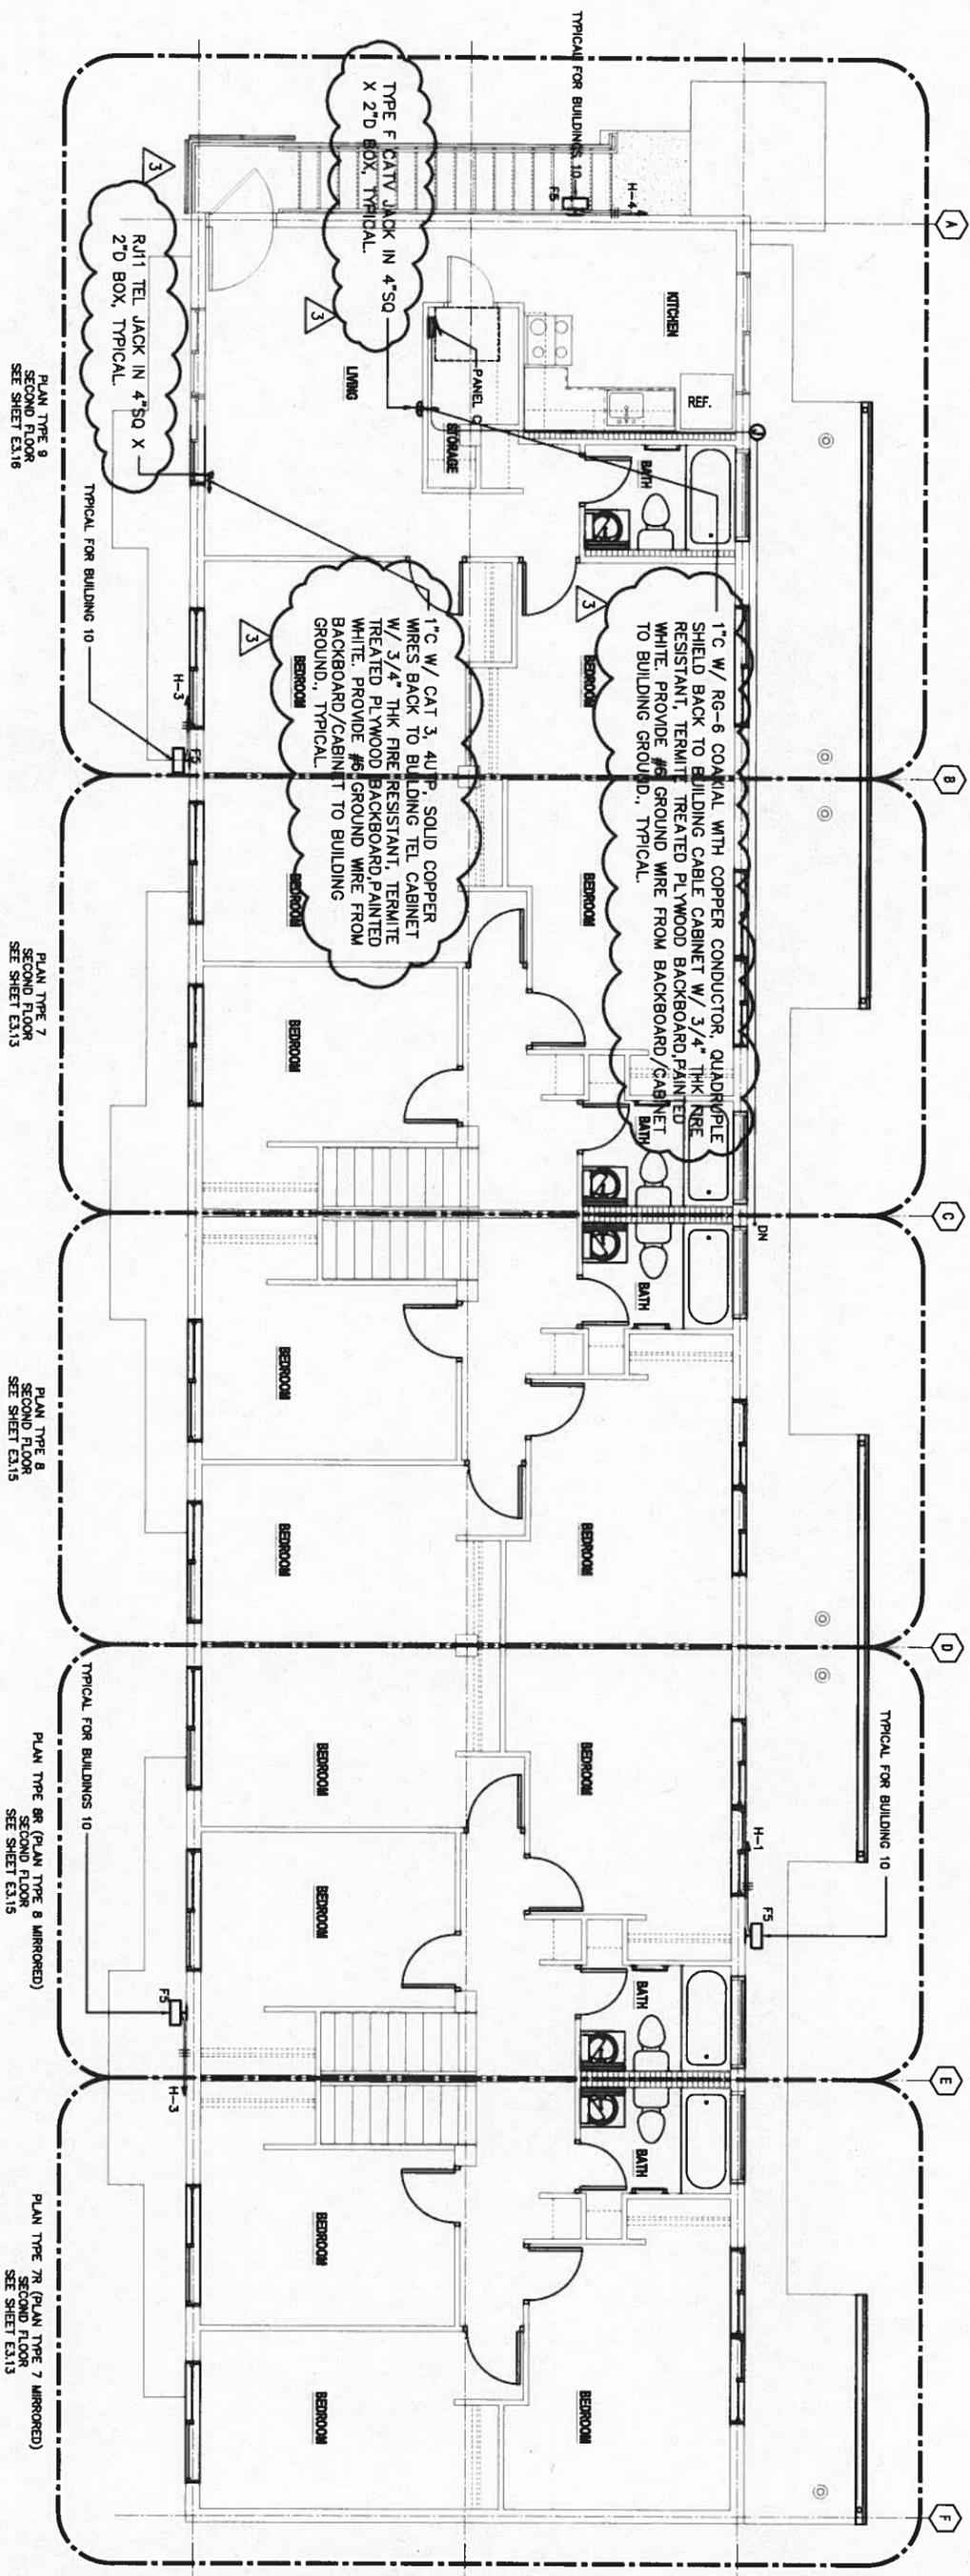

PLAN TYPE 9  
SECOND FLOOR  
SEE SHEET E316

PLAN TYPE 7  
SECOND FLOOR  
SEE SHEET E313

PLAN TYPE 8  
SECOND FLOOR  
SEE SHEET E315

PLAN TYPE 8B (PLAN TYPE 8 MIRRORRED)  
SECOND FLOOR  
SEE SHEET E315

PLAN TYPE 7B (PLAN TYPE 7 MIRRORRED)  
SECOND FLOOR  
SEE SHEET E313

**1**  
E2.4  
ELECTRICAL PLAN - BUILDING B - SECOND FLOOR  
SCALE: 1/4" = 1'-0"

SCALE: 1/4" = 1'-0"



DATE: 05-08-16  
THIS WORK WAS PREPARED BY ME OR UNDER MY SUPERVISION.  
David Benda  
ELECTRICAL ENGINEER

REVISION NO.	DATE	DESCRIPTION	BY	DATE	APPROVED:
ADD-3	3	TEL/CATV SPECS	SMC 6	5/31/16	
			SMC 6		

HAWAII PUBLIC HOUSING AUTHORITY  
DEPARTMENT OF HUMAN SERVICES  
STATE OF HAWAII

PALILO VALLEY HOMES MODERNIZATION PHASE 3

ELECTRICAL PLAN - BUILDING TYPE B  
SECOND FLOOR

DESIGNED BY	DATE	CHECKED BY	DATE
SMC 6	05-08-16	SMC 6	05-08-16
DRAWN BY	DATE	APPROVED BY	DATE
SMC 6	05-08-16	SMC 6	05-08-16

DATE: 05-08-16  
SCALE: AS NOTED  
SHEET 02 OF 08